


STAGING PLAN 29/06/2022

Stg 2 Foyer Area
3rd/10/22 - 4/11/22 6m³ Bin.

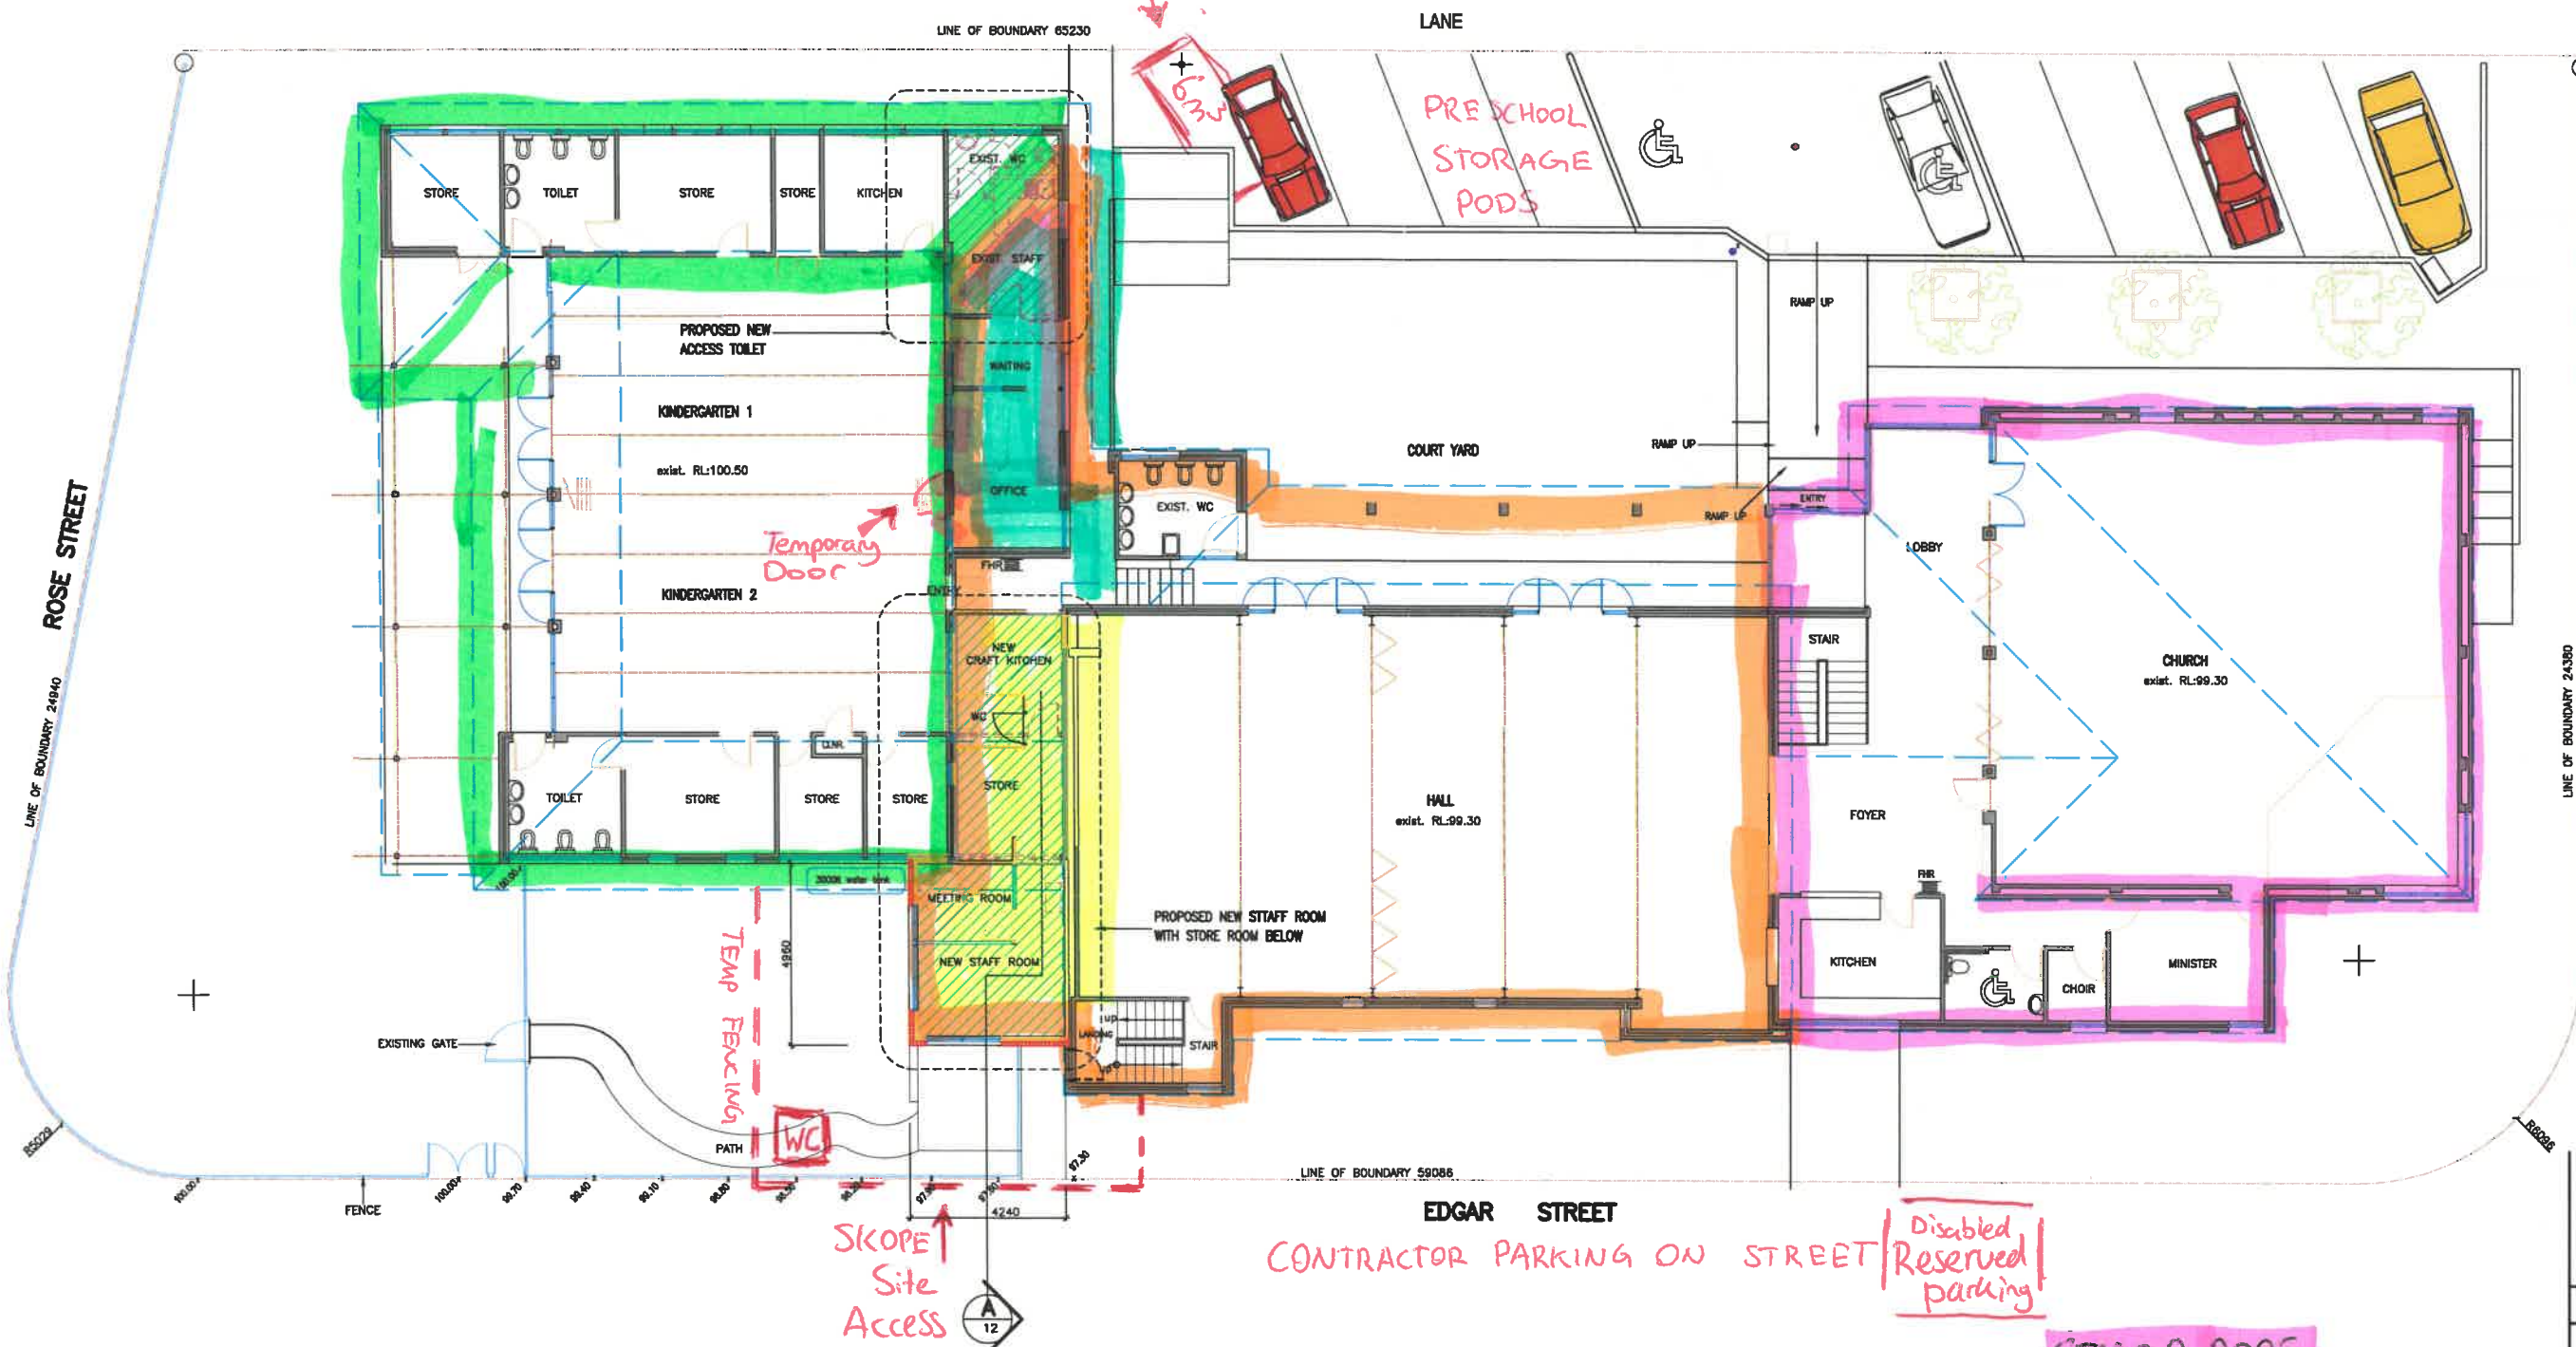

- existing walls
- new 270 cavity brick walls.
- new 250 cavity veneer walls.
- new plasterboard lined stud walls.
- existing ground and building levels.
- RL:10.00 new floor and building levels.
- D1 door numbers.
- W1 window numbers.
- 3000L water tank
- 3000R water tank
- AREA OF PROPOSED WORKS

STAGE 1 ROOF
04/07/22 - 15/07/22

Staff Area
1st/08/22 - 30/09

STAGE 3 ROOF
15/08 - 26/08

STAGE 2 ROOF
18/07/ - 01/08

SITE PLAN
scale: 1:100

ITEM	DATE
AMENDMENTS.	
CLIENT:	THE UNITING CHURCH PROPERTY TRUST
PROJECT:	ST MATTHEWS KINDERGARTEN EDGAR ST, BAULGHAM HILLS
THIS DRAWING:	SITE PLAN
Priestleys architects ABN 72 636 317 858 PETER PRIESTLEY ASSOCIATES (N.S.W.) PTY. LTD. UNIT 14/16 SHINFIELD AVENUE ST.MES TELEPHONE: 9482123 MICHAEL L. BARLOW (Reg. No. 3553) RUSSELL A. BRAMLEY (Reg. No. 5439)	
Drawn by:	Chkd: mp
Date:	Plot Date:
Scale: 1:100 @ A1	Drawing no.
Issue: C.C.	21711.40

THIS DRAWING AND THE INFORMATION SHOWN HEREON IS THE PROPERTY OF PETER PRIESTLEY ASSOCIATES (NSW) PTY LTD AND MAY NOT BE USED FOR ANY OTHER PURPOSE THAN THAT FOR WHICH THIS DRAWING IS SUPPLIED. ANY OTHER USE COPYING OR REPRODUCTION OF ALL OR ANY